


# SITE MANAGEMENT

## PROYEK VERANDA RESIDENCES

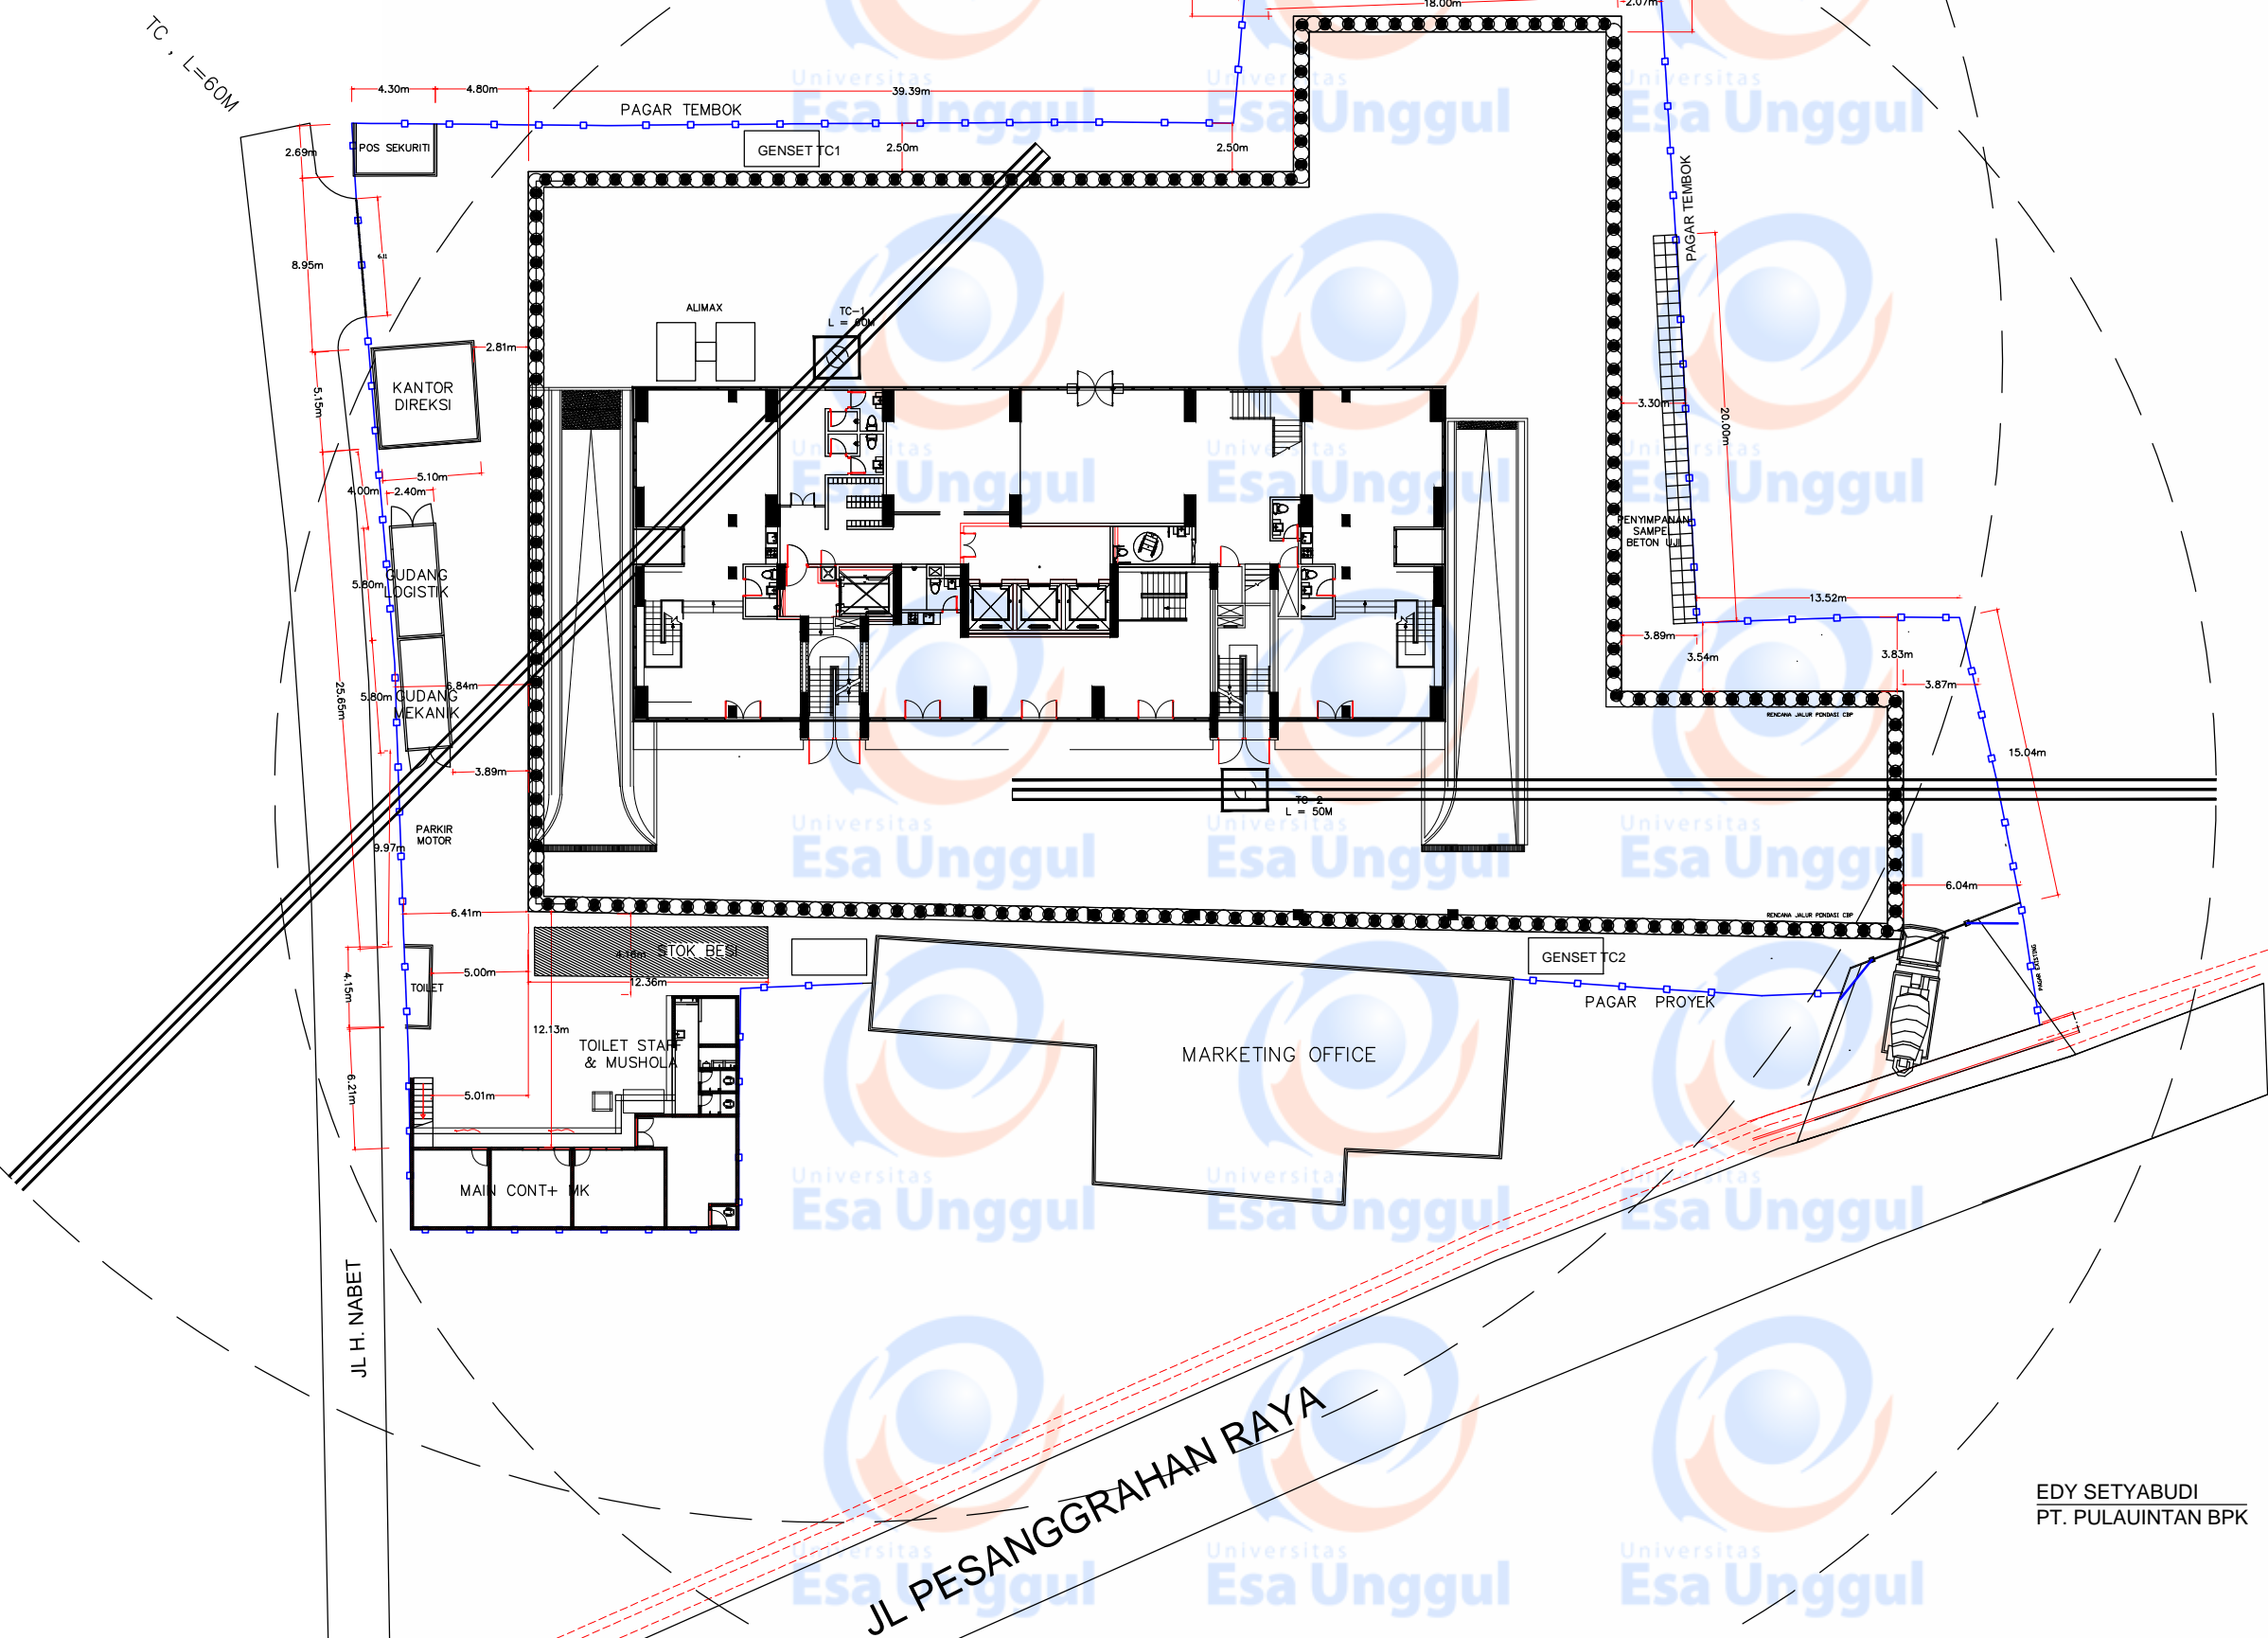

EDY SETYABUDI  
PT. PULAUINTAN BPK